




Front Elevation.




Left Elevation.





Rear Elevation.

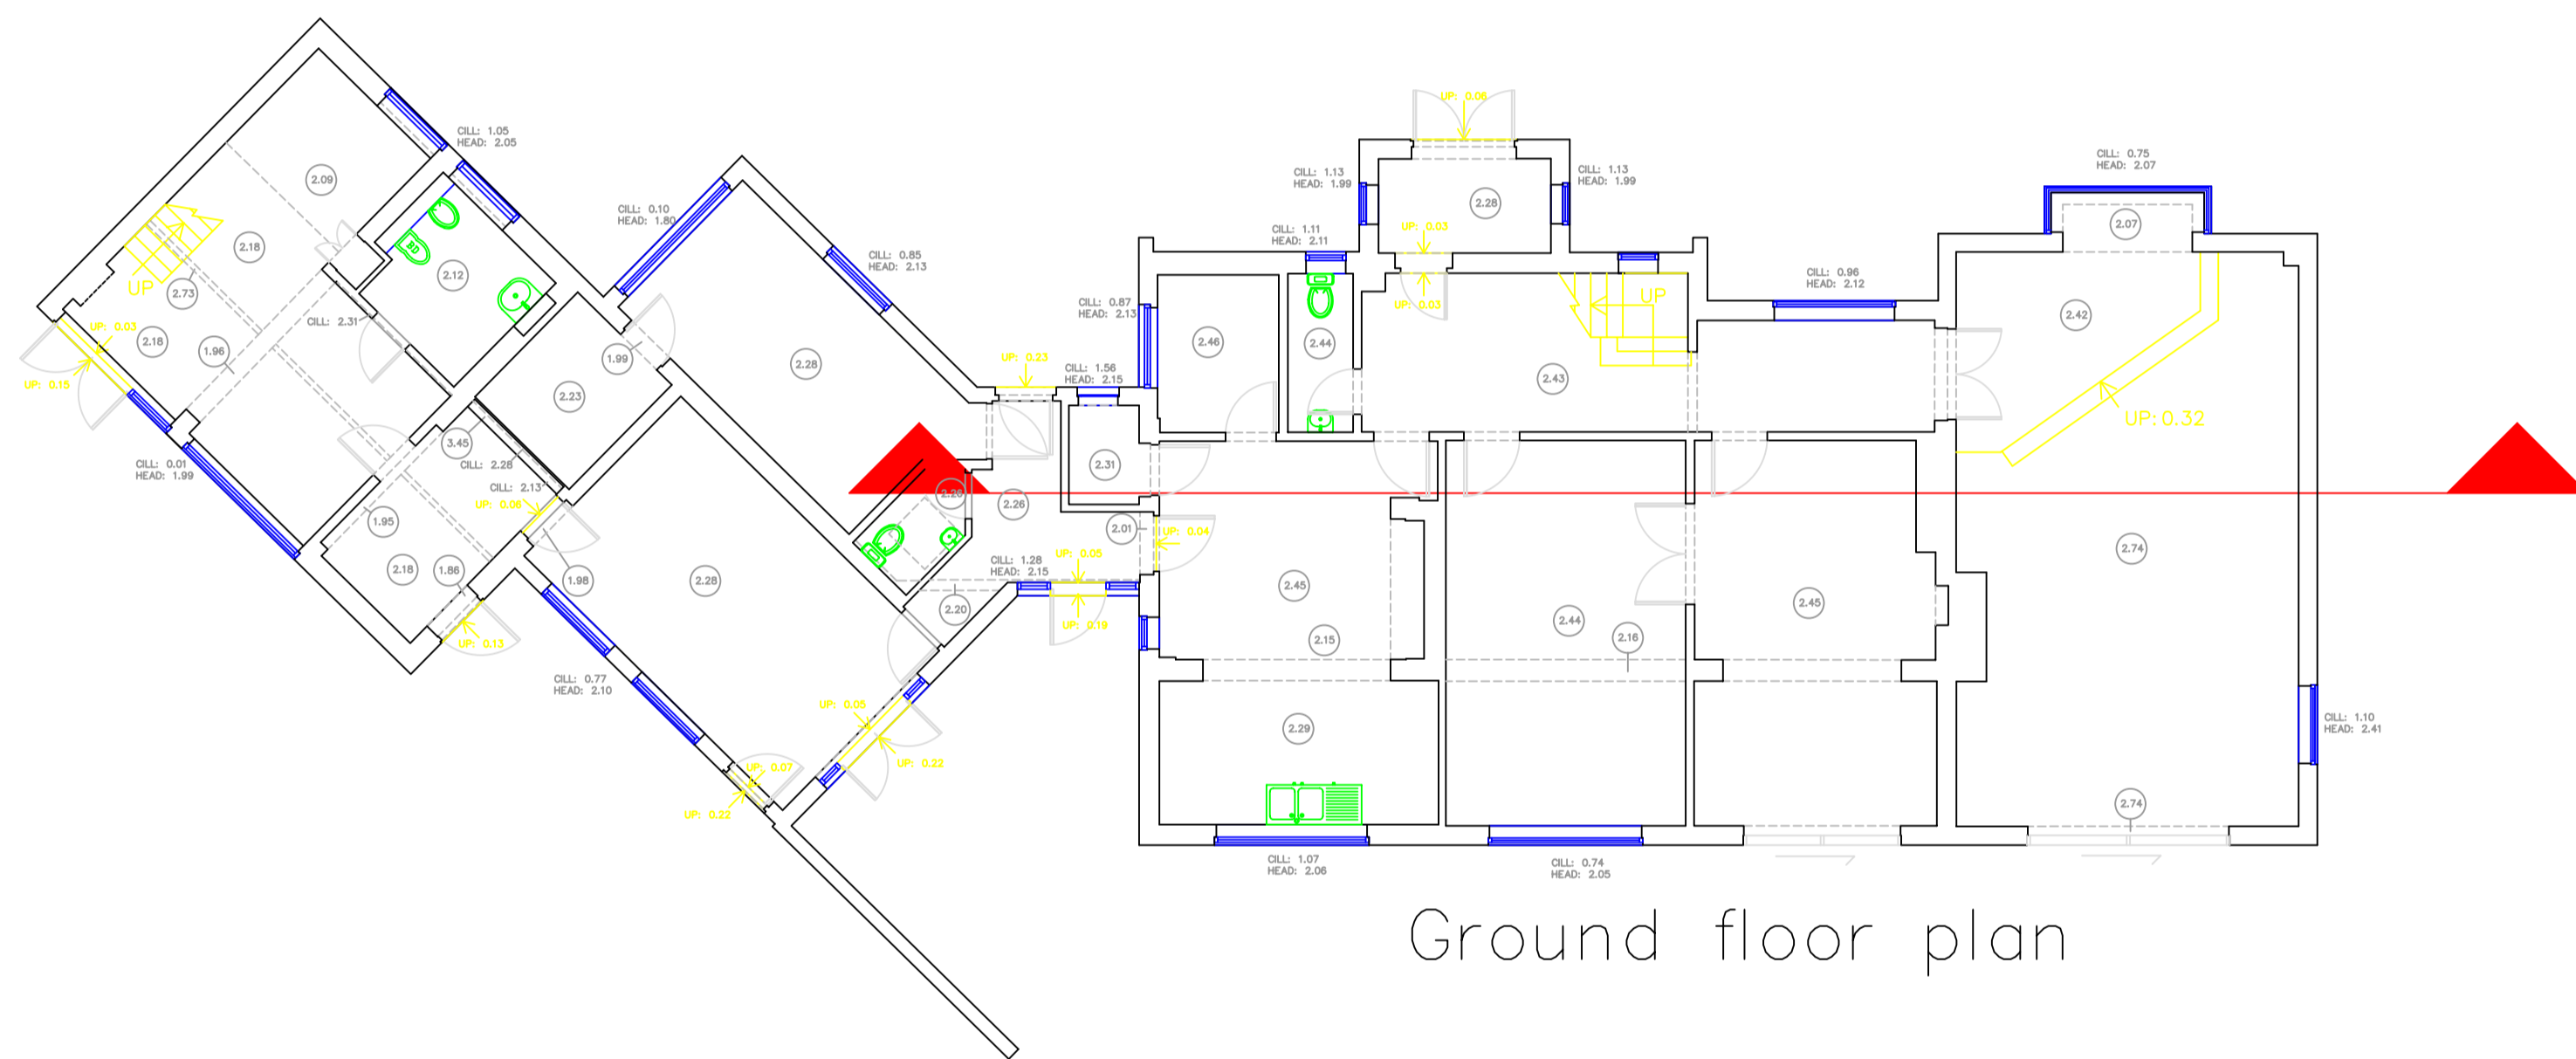



Ground floor plan

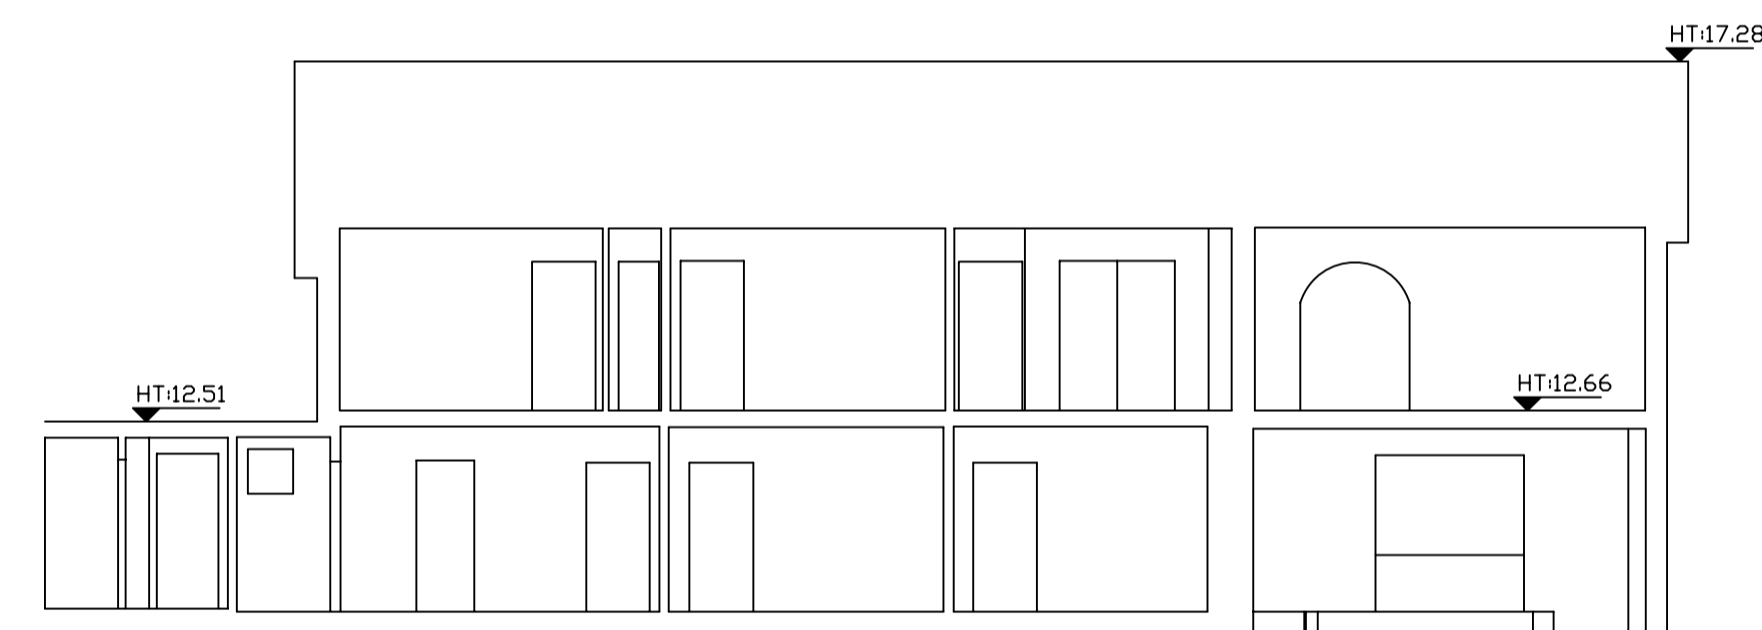

Section through main building.

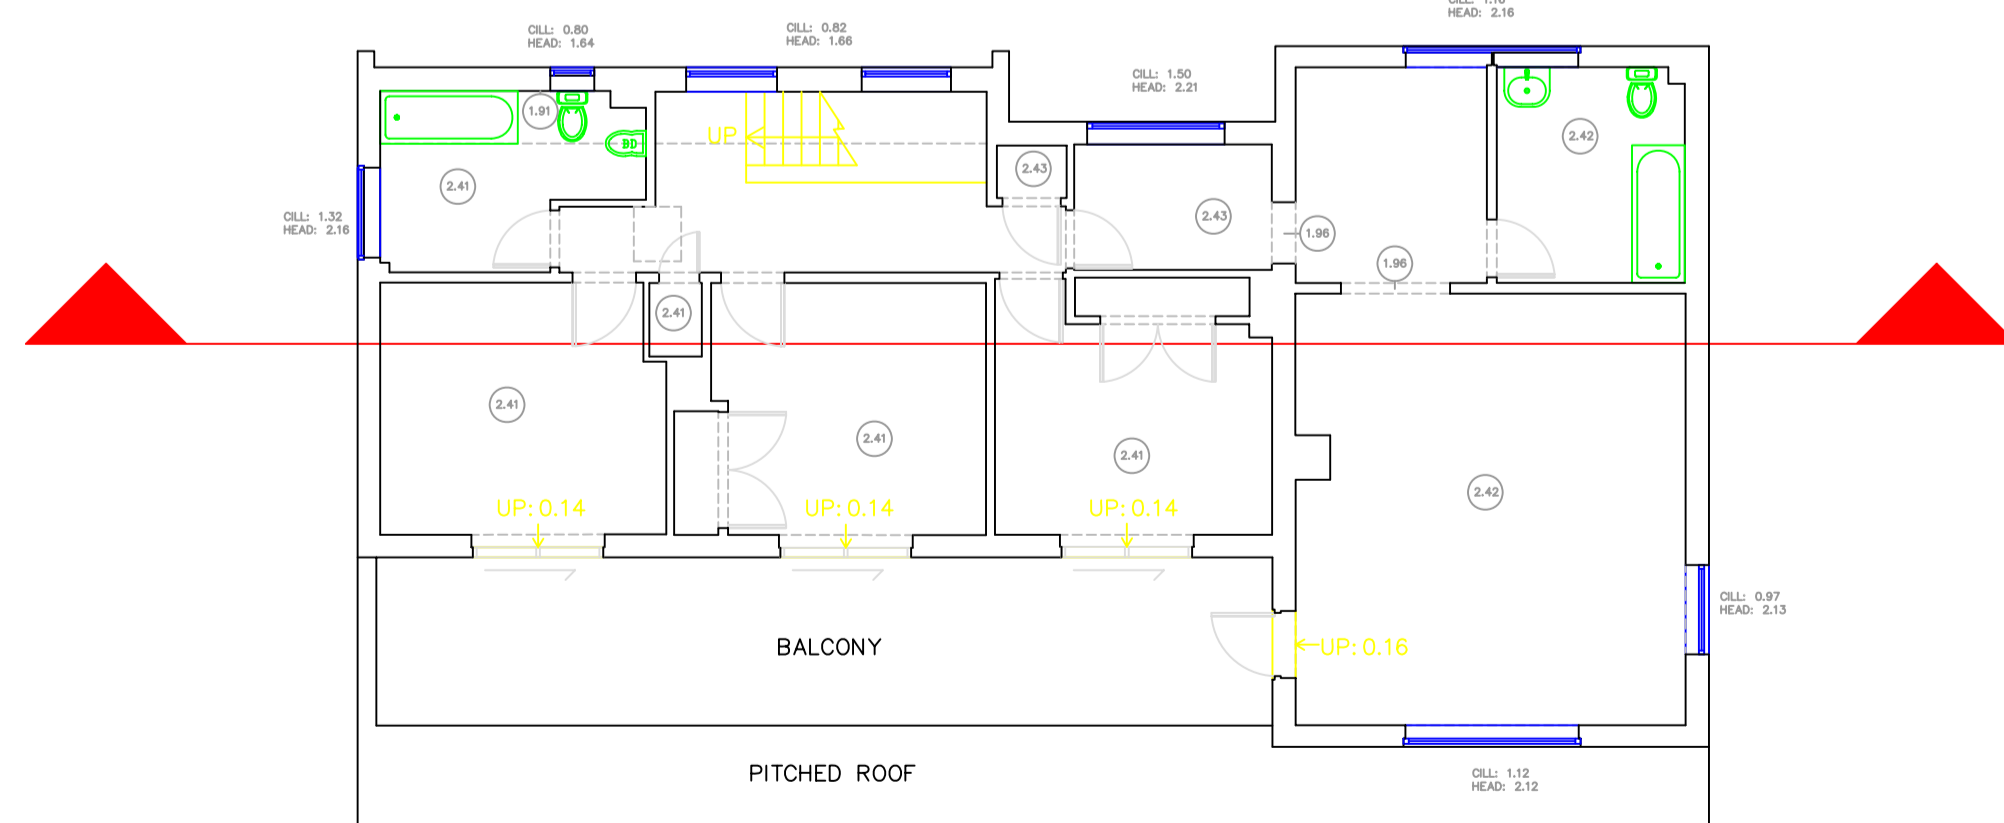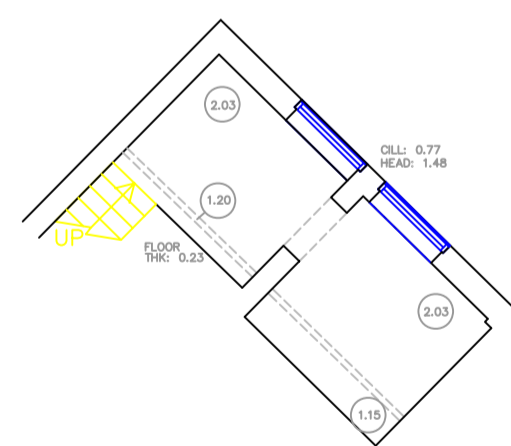

First floor plan

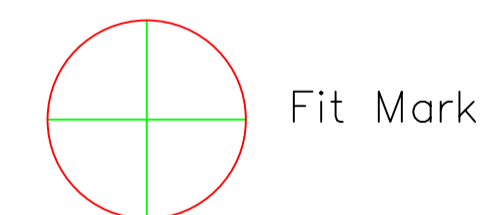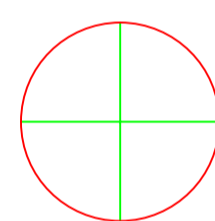

Fit Mark

Please Note:
Although all care and attention has been taken to present an accurate representation, any critical measurements should be checked. Any unmeasured detail will be shown with a broken line.

		The Old Coaching House, 10a Whittesey Road, Thorney, Peterborough, PE6 0RA	
www.ratclifflandsurveys.co.uk info@ratclifflandsurveys.co.uk		Tel: 01733 270851 Fax: 01733 271140	
JOB TITLE <p style="text-align: center;">Building 1</p>			
SCALE	DATE		
1:100 @ A1			
DRAWING NUMBER	DRAWN BY		
CLIENT			